






PLAN
ALTERNATIV 1

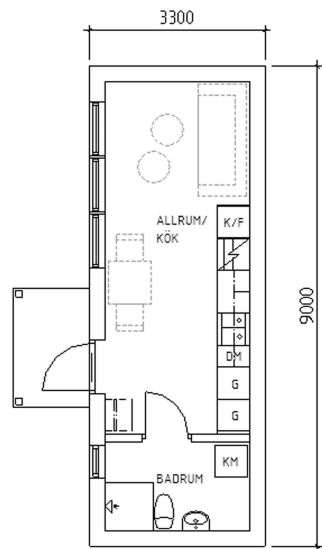

PLAN
ALTERNATIV 2

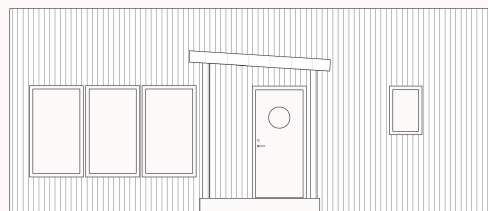


FASADER

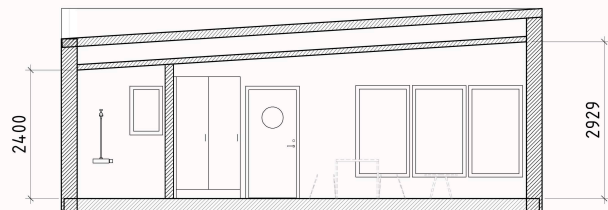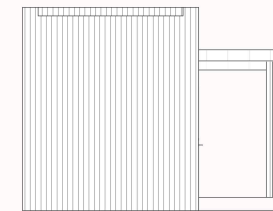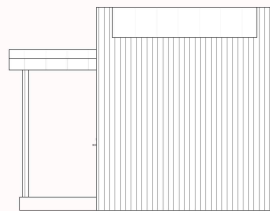

SEKTION A-A

SKALA 1:50
0 1 2 5
METER

2023-02-16

BET	ART	ÄNDRINGEN AVSER	SEN	DATUM
		PRELIMINÄR HANDLING		
		ATTEFALLSMODULER		
ÅF-Infrastructure AB BA Buildings KONTOR		 AFRY		
Tel: 010-505 00 00				
UPPSÄK NR	DIFAD AV	HANDLAGGARE		
D0074.135	VK	VK		
DATUM	ANSVARE	CS		
9,0 x 3,3-MODELL - BAS				
SKALA	NUMMER			BET
A1 1:50	A-40-1-01			
A3 1:100				